



4 BED UNITS

TYPE A: G1/F1/S1

3 UNITS = 79msq

TYPE B: G2/F2/S2/G3/F3/S3/G6/F6/S6

9 UNITS = 78msq

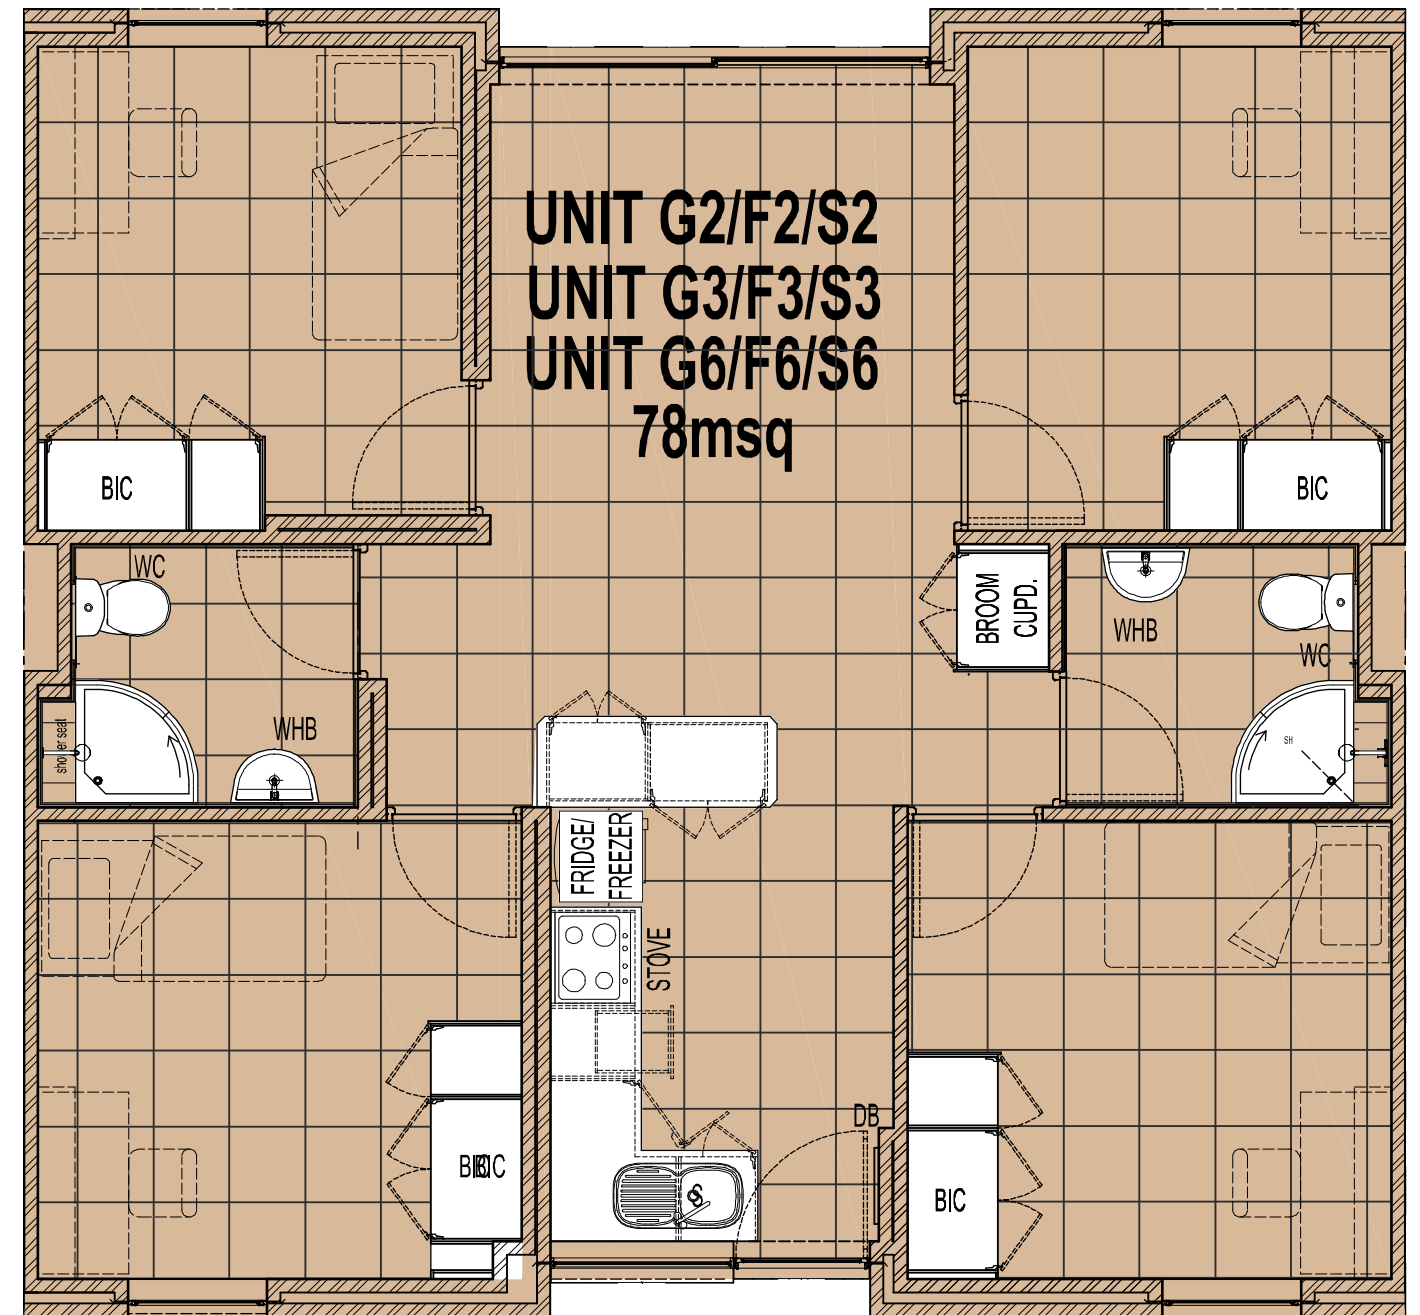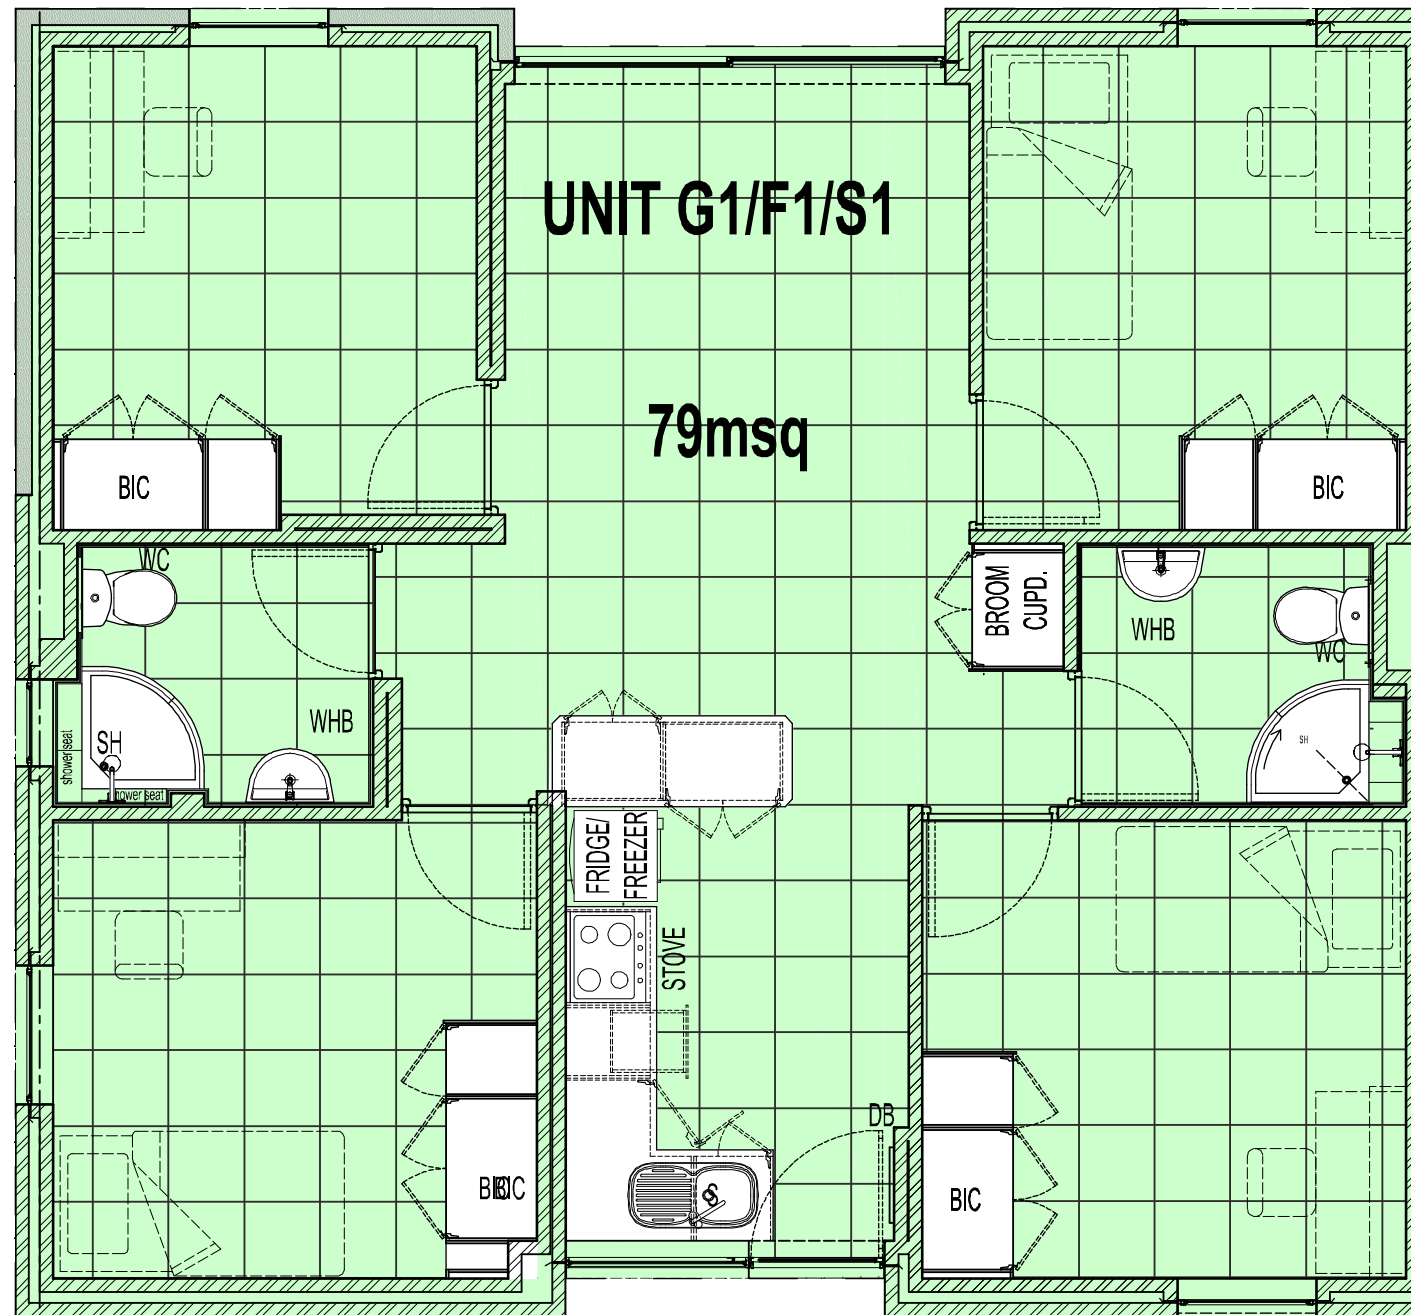

PROJECT/PROJEK:

PLUMBAGO:
Proposed apartments
Erf 15894 Paul Kruger Street,
Stellenbosch

DRAWING/TEKENING:

4 BED UNITS
SCALE 1:50



ARCHITECTS & TOWN PLANNERS

Van der Bijlhuis • Market Street 37
Stellenbosch 7600
tel: (021) 887 1321
fax: (021) 883 2150
e-mail: stel@tv3.co.za
web: www.tv3.co.za

DRAWN/GETEKEN: CP	CHECKED/NAGEGAAN: LH	DATE/DATUM: 18/02/10	SCALE/SKAAL: 1:50
--------------------------	-----------------------------	-----------------------------	--------------------------

DRAWING NO./TEKENING NR:	REV./WYS:
--------------------------	-----------

R2520/B/450

-